


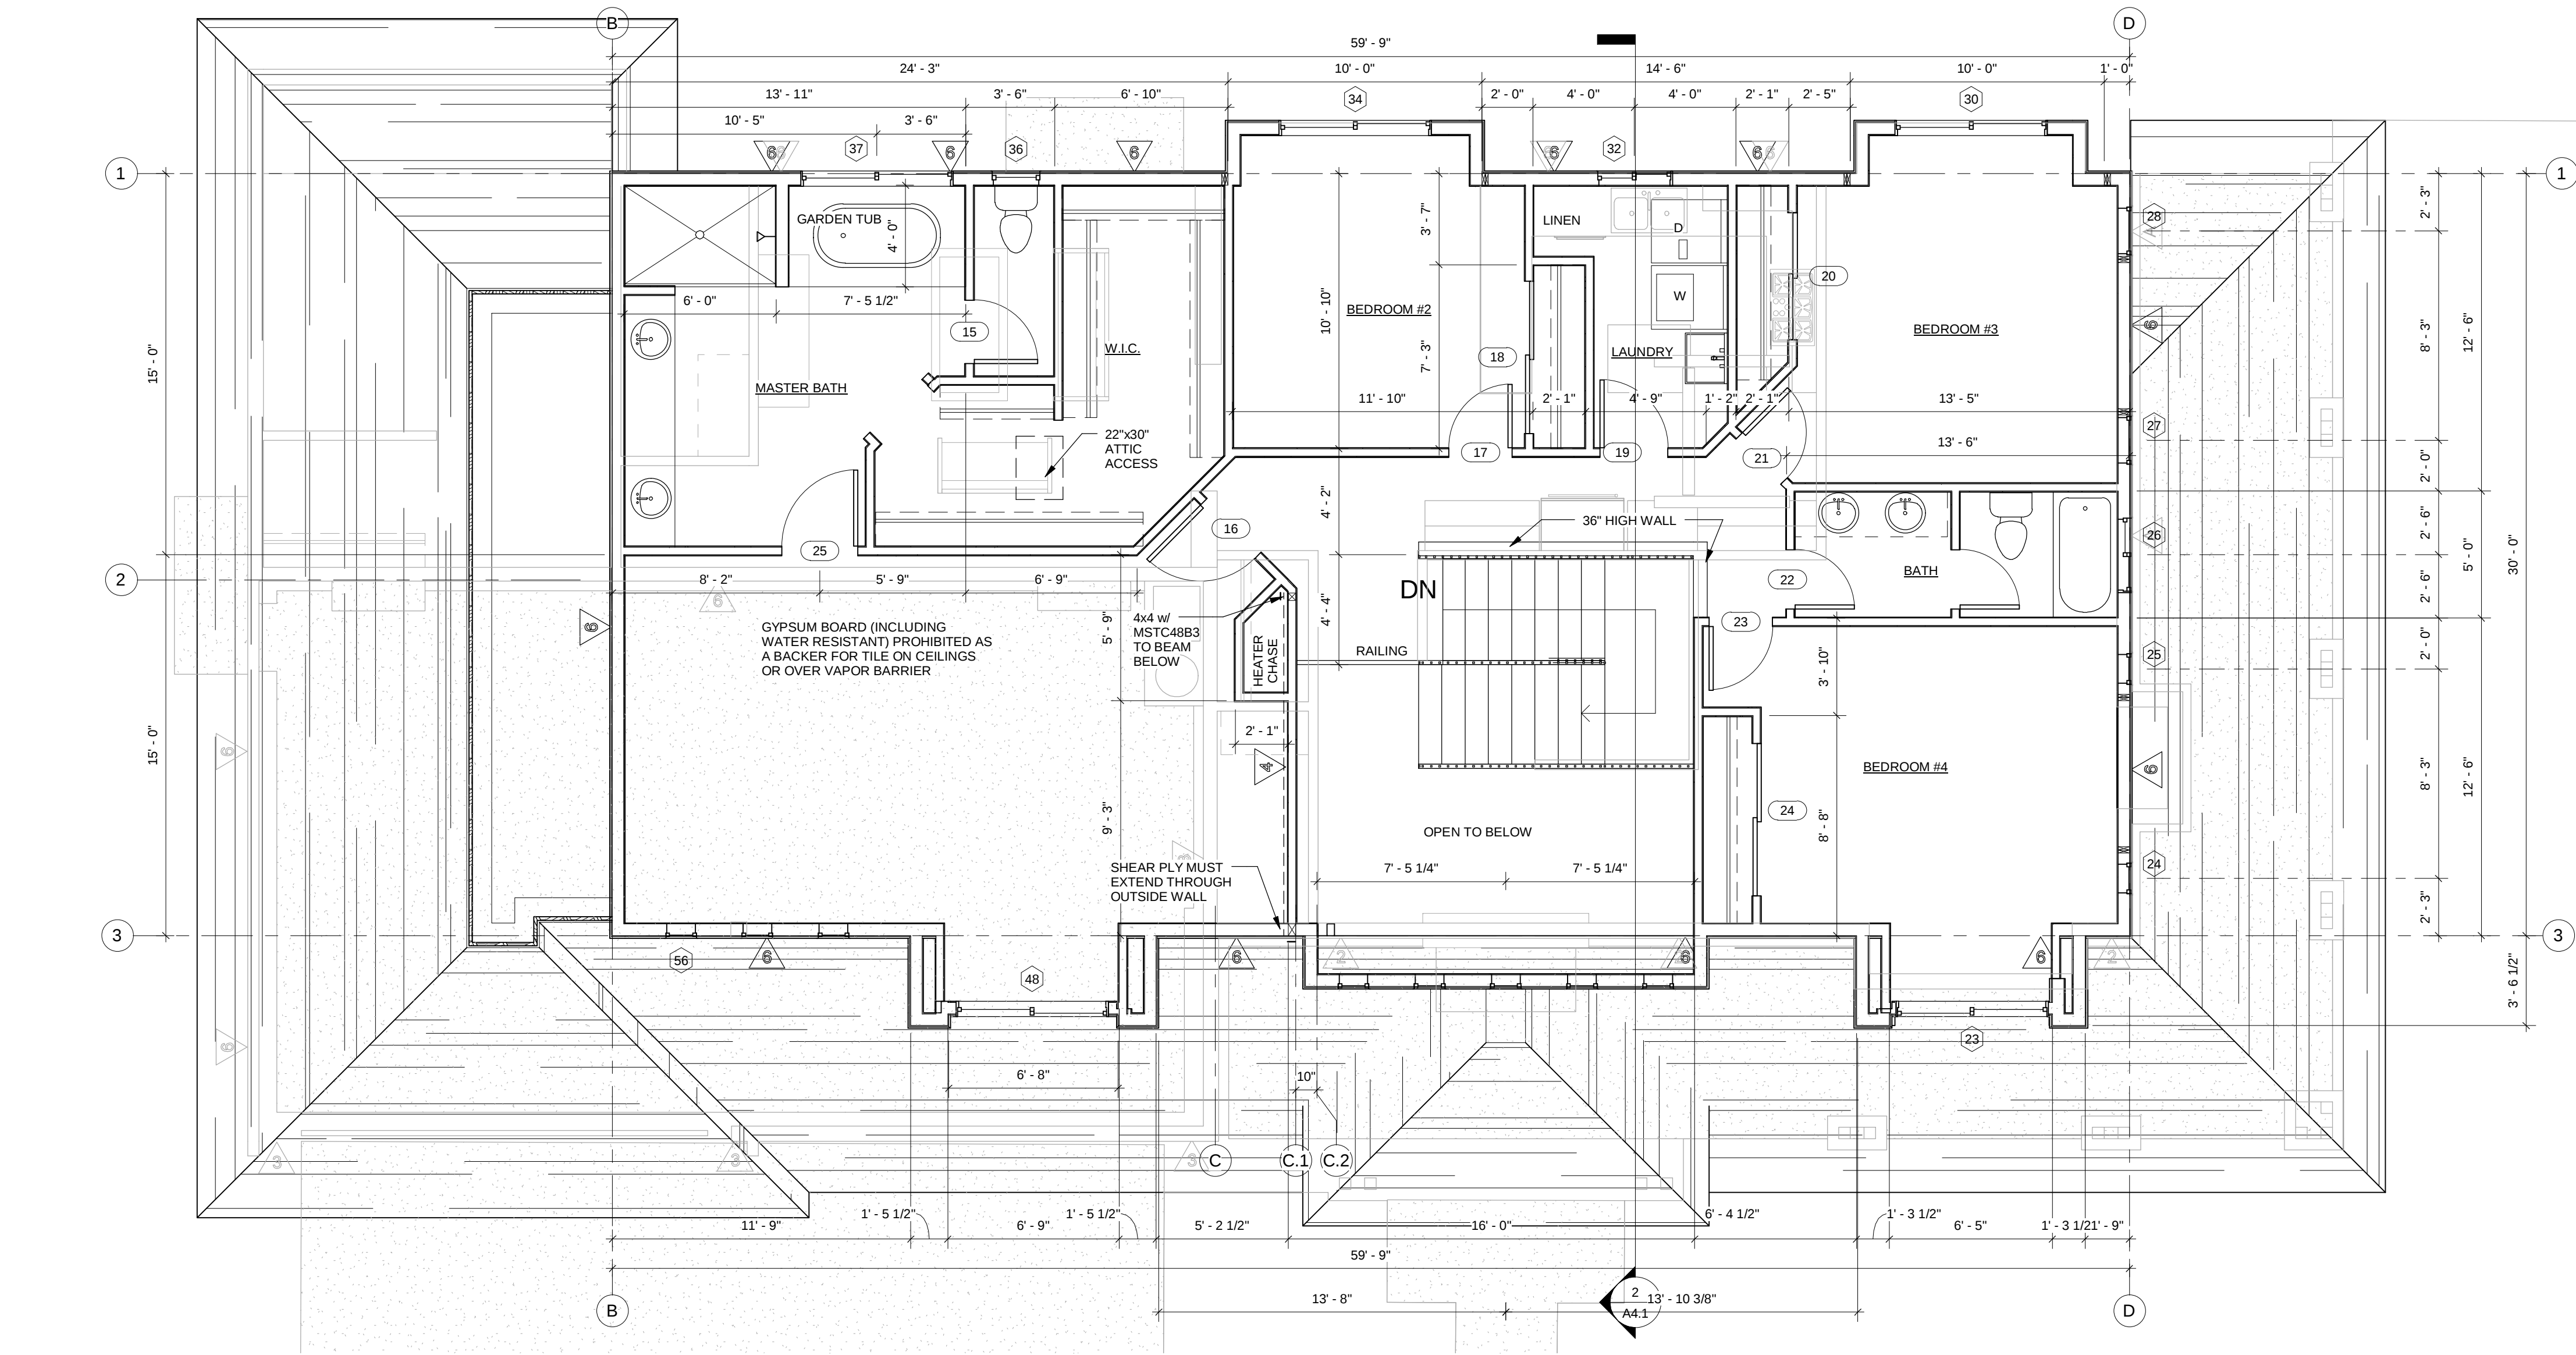

① 2nd Floor Plan
1/4" = 1'-0"

DOOR SCHEDULE			
#	WD	HT.	REMARKS
2	16' - 0"	7' - 0"	
3	3' - 0"	7' - 0"	S.C.
4	2' - 6"	6' - 8"	
5	2' - 4"	6' - 8"	
6	2' - 4"	6' - 8"	
7	6' - 0"	8' - 0"	
8	6' - 0"	8' - 8"	
9	2' - 8"	6' - 8"	S.C., 20 min.
11	2' - 6"	8' - 0"	
14	2' - 8"	6' - 8"	
15	2' - 6"	6' - 8"	
16	3' - 0"	8' - 0"	
17	2' - 6"	6' - 8"	
18	6' - 0"	6' - 8"	
19	2' - 8"	6' - 8"	
20	5' - 0"	6' - 8"	
21	2' - 6"	6' - 8"	
22	2' - 4"	6' - 8"	
23	2' - 6"	6' - 8"	
24	6' - 0"	6' - 8"	
25	3' - 0"	8' - 0"	
27	2' - 4"	6' - 8"	
33	16' - 0"	7' - 0"	
34	3' - 0"	8' - 0"	
35	2' - 4"	6' - 8"	

WINDOW SCHEDULE				
#	WD.	HT.	Type	Remarks
1	1' - 4"	2' - 0"	Casement-T	
5	6' - 0"	5' - 0"	Slider-T	
7	2' - 0"	5' - 0"	Single Hung-T	
8	2' - 0"	5' - 0"	Single Hung-T	
10	6' - 0"	5' - 0"	Slider-T	
12	4' - 0"	4' - 0"	Slider-T	
14	6' - 0"	5' - 0"	Slider-T	
23	6' - 0"	5' - 0"	Slider-T	
24	1' - 4"	2' - 0"	Fixed-T	
25	1' - 4"	2' - 0"	Fixed-T	
26	3' - 0"	2' - 0"	Slider-T	Temp.
27	2' - 0"	2' - 0"	Fixed-T	
28	2' - 0"	2' - 0"	Fixed-T	
30	6' - 0"	5' - 0"	Slider-T	
32	3' - 0"	2' - 0"	Slider-T	
34	6' - 0"	5' - 0"	Slider-T	
36	2' - 0"	3' - 0"	Single Hung-T	
37	6' - 0"	4' - 0"	Slider-T	Temp.
40	6' - 0"	5' - 0"	Slider-T	
45	6' - 0"	5' - 0"	Slider-T	Temp.
48	6' - 0"	5' - 0"	Slider-T	
49	1' - 4"	2' - 0"	Fixed-T	
50	1' - 4"	2' - 0"	Fixed-T	
52	1' - 4"	2' - 0"	Fixed-T	
53	1' - 4"	2' - 0"	Fixed-T	
55	1' - 4"	2' - 0"	Fixed-T	
56	1' - 4"	2' - 0"	Casement-T	
57	1' - 4"	2' - 0"	Casement-T	
58	1' - 4"	2' - 0"	Casement-T	
59	3' - 0"	2' - 0"	Slider-T	
60	2' - 0"	6' - 0"	Single Hung-T	
61	2' - 0"	6' - 0"	Single Hung-T	

SILVER OAK HOMES

TOPAZ PLAN
SILVER OAK P.U.D.
CARSON CITY, NV.

DATE: 11-17-05
DRAWN BY: JMP
CHECKED: JMP
SHEET #: A1.2
FILE #: 05-750