



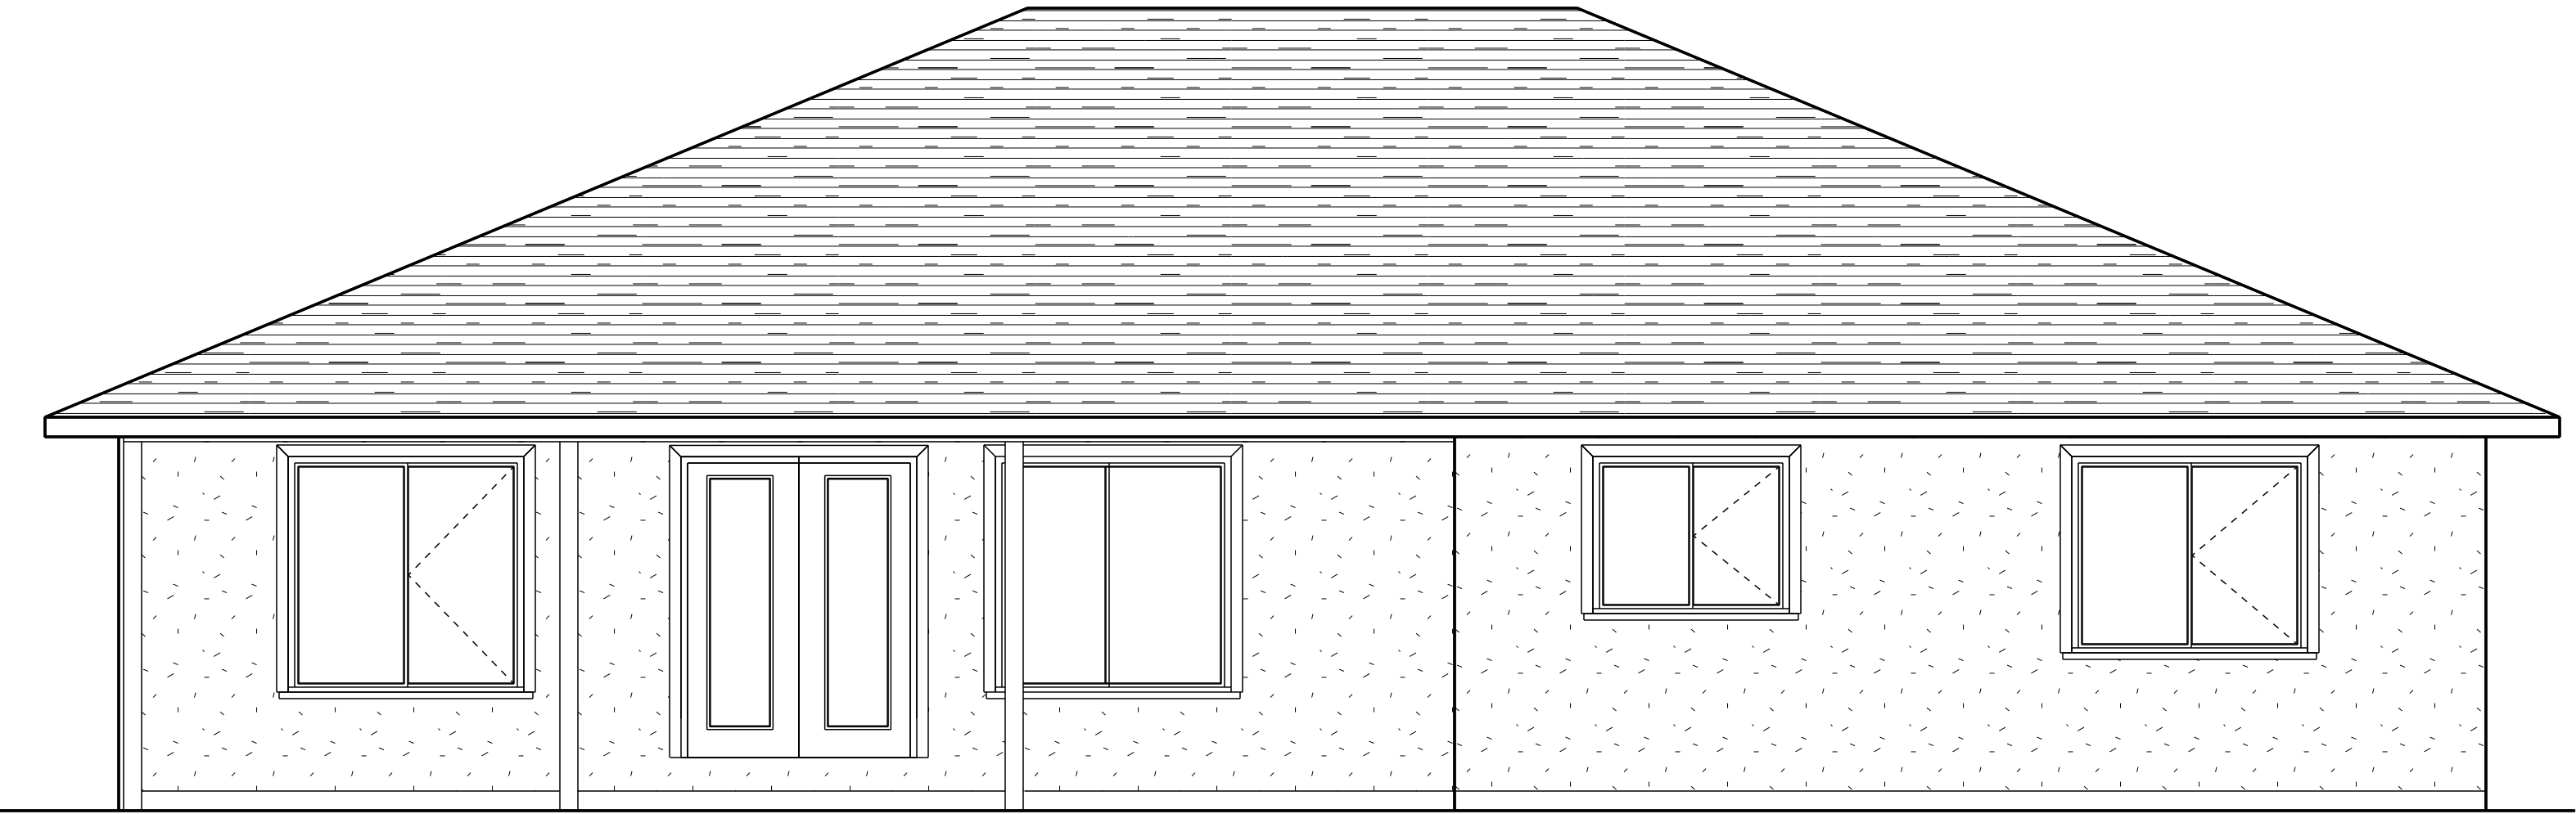

REAR ELEVATION

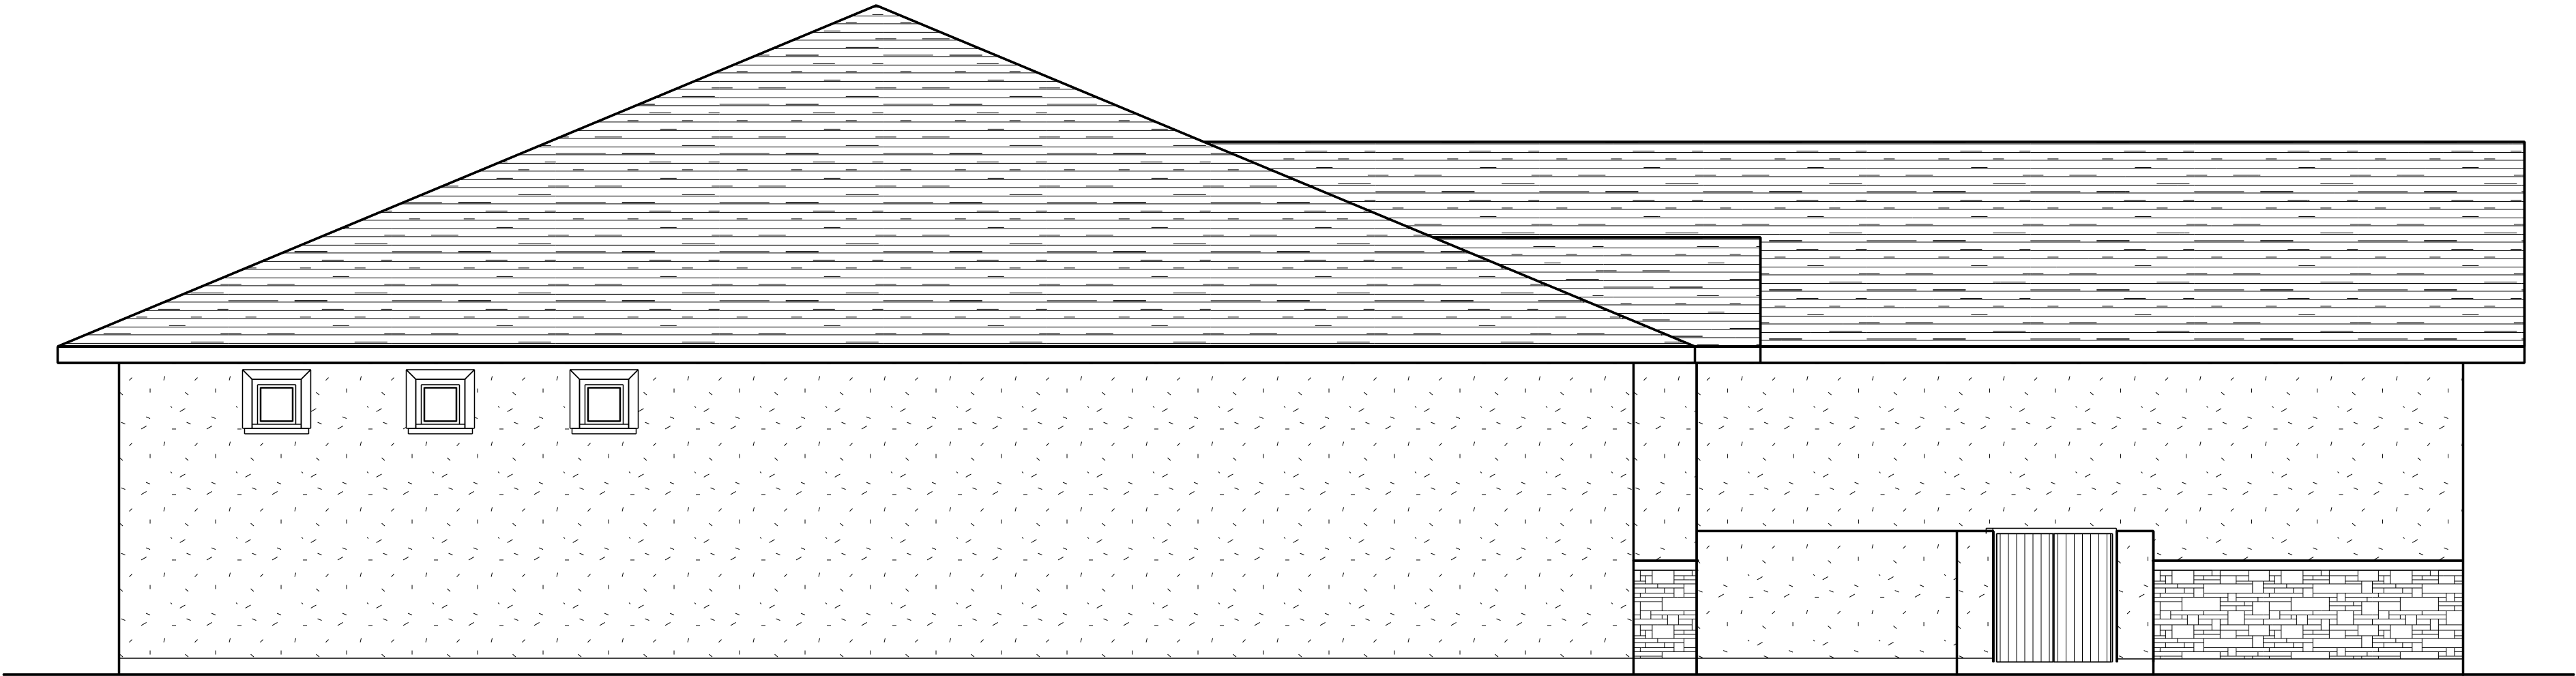

LEFT SIDE