


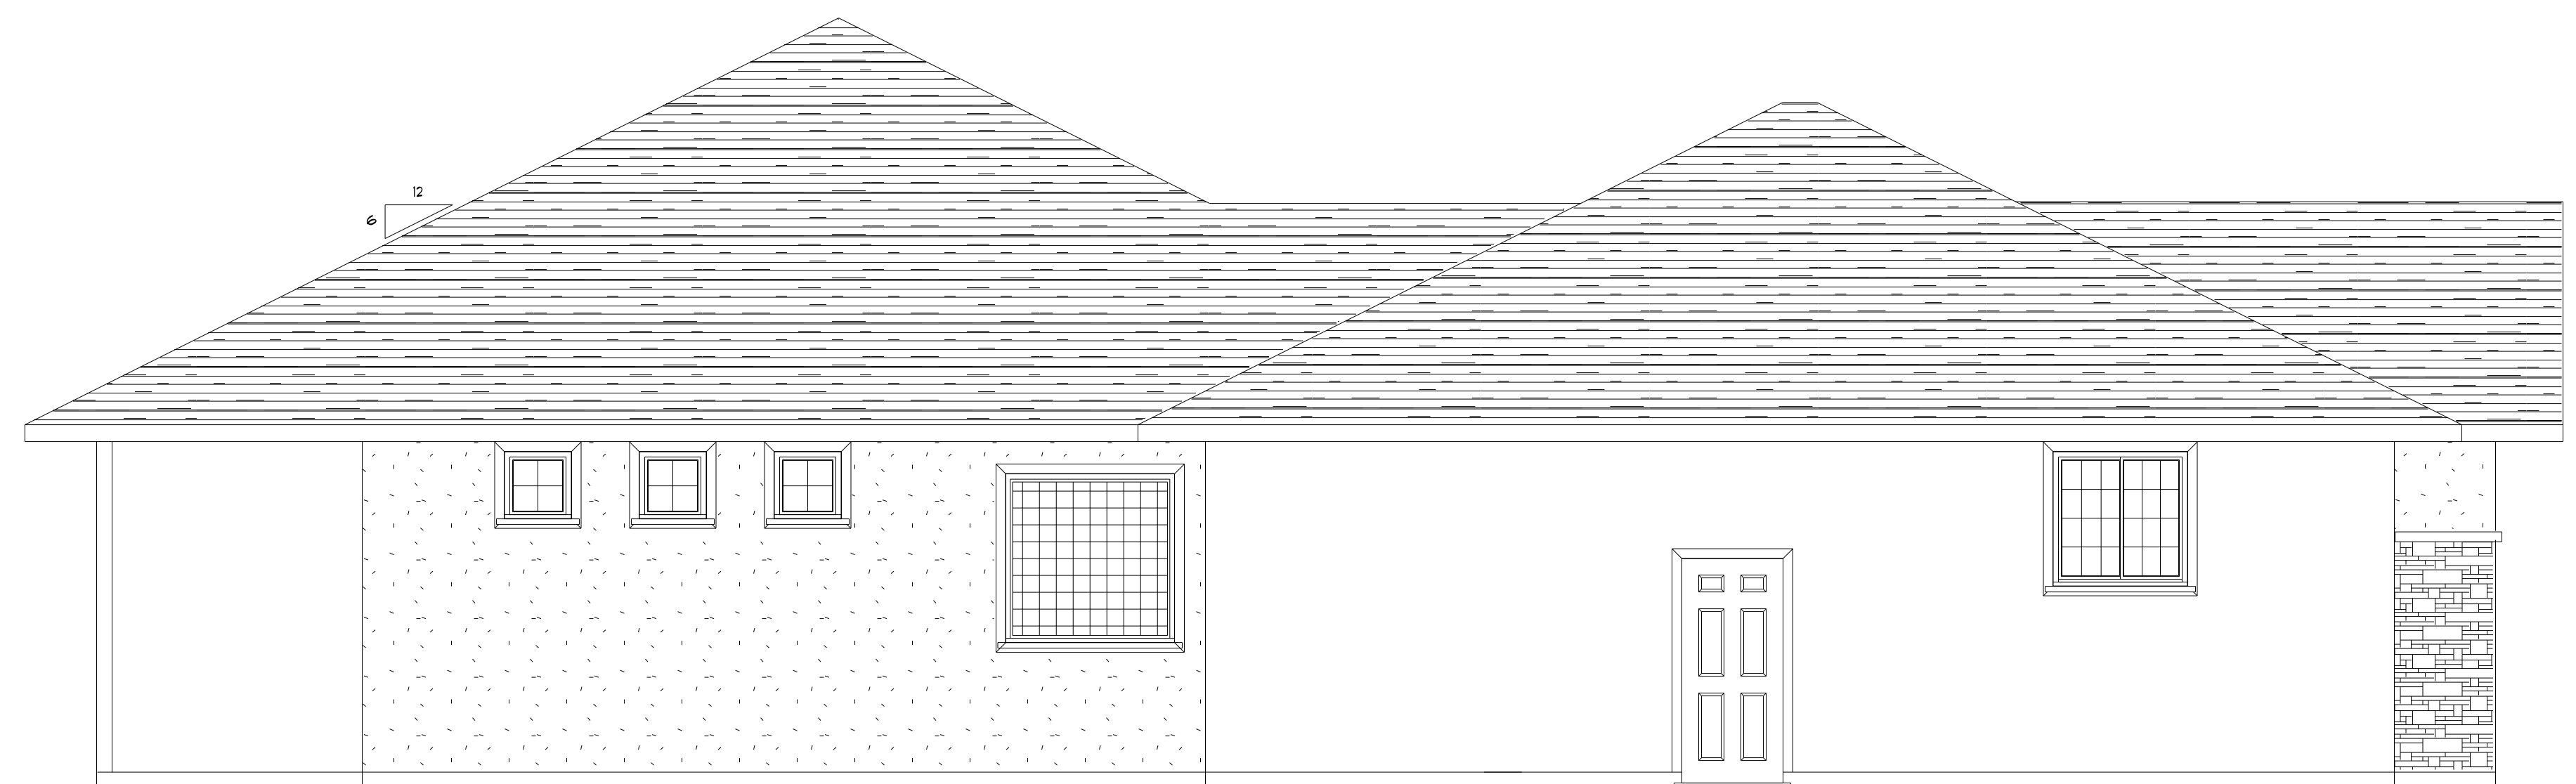

REAR ELEVATION



LEFT SIDE