
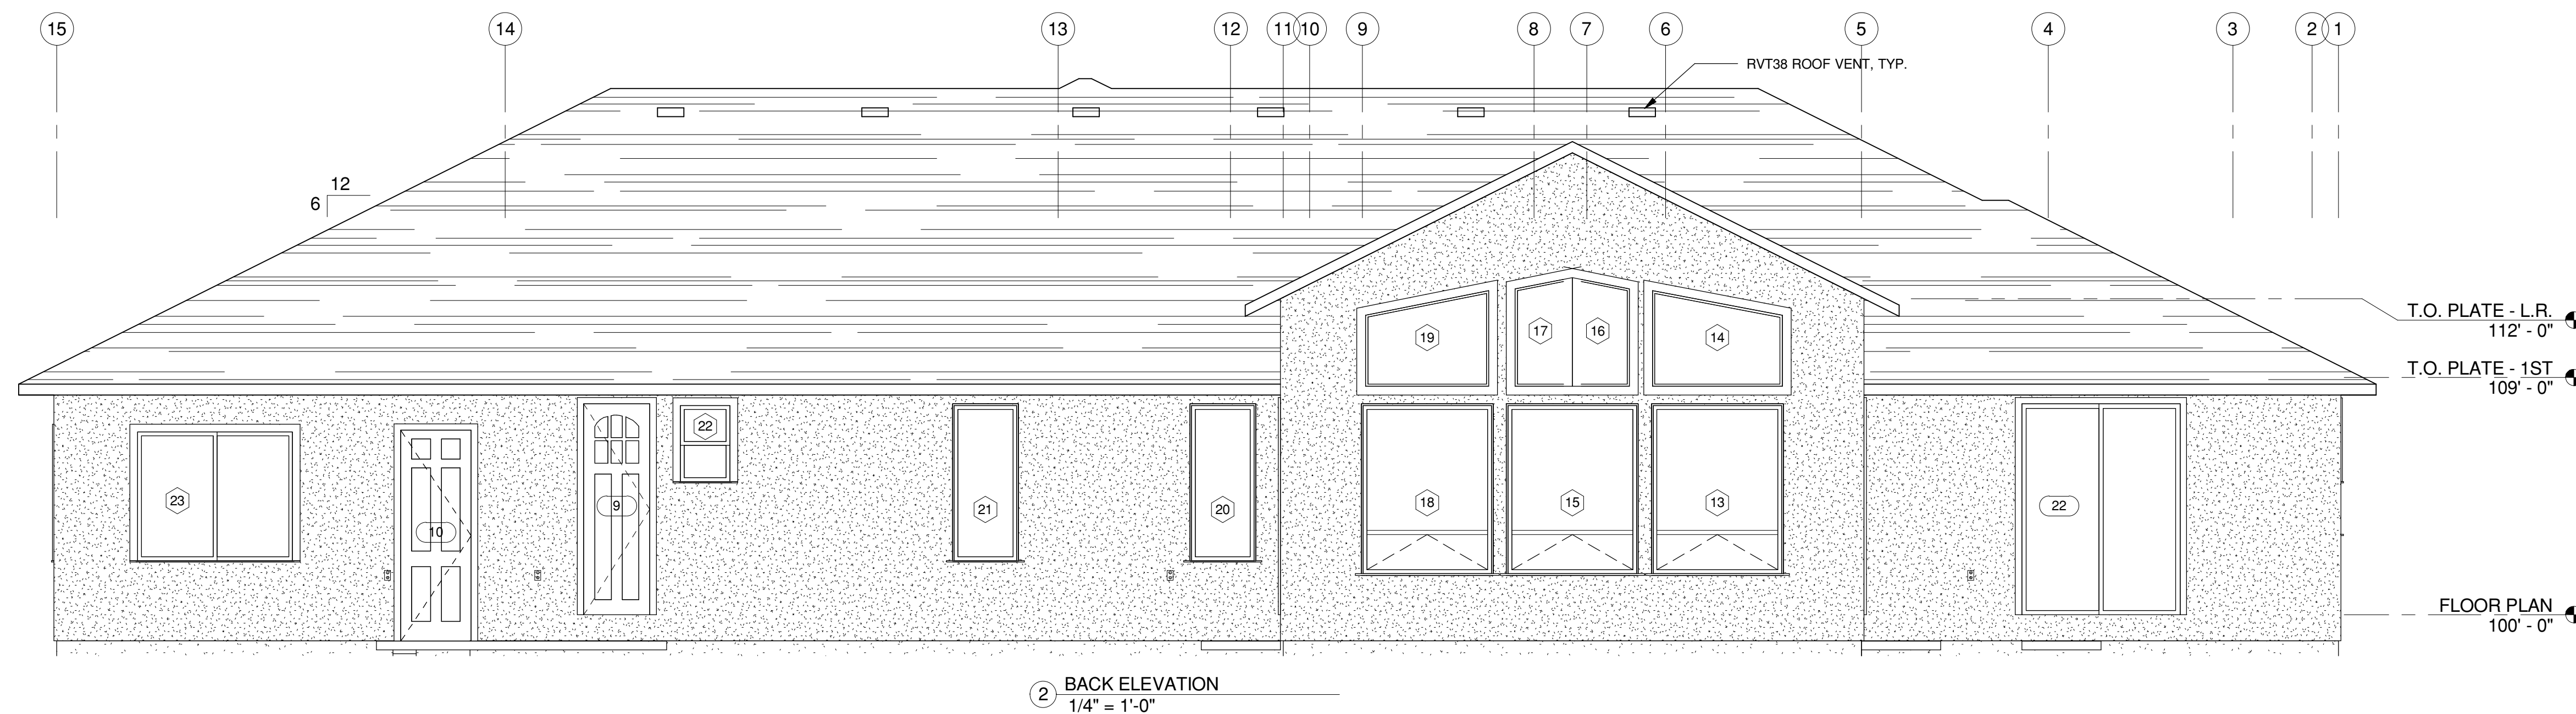
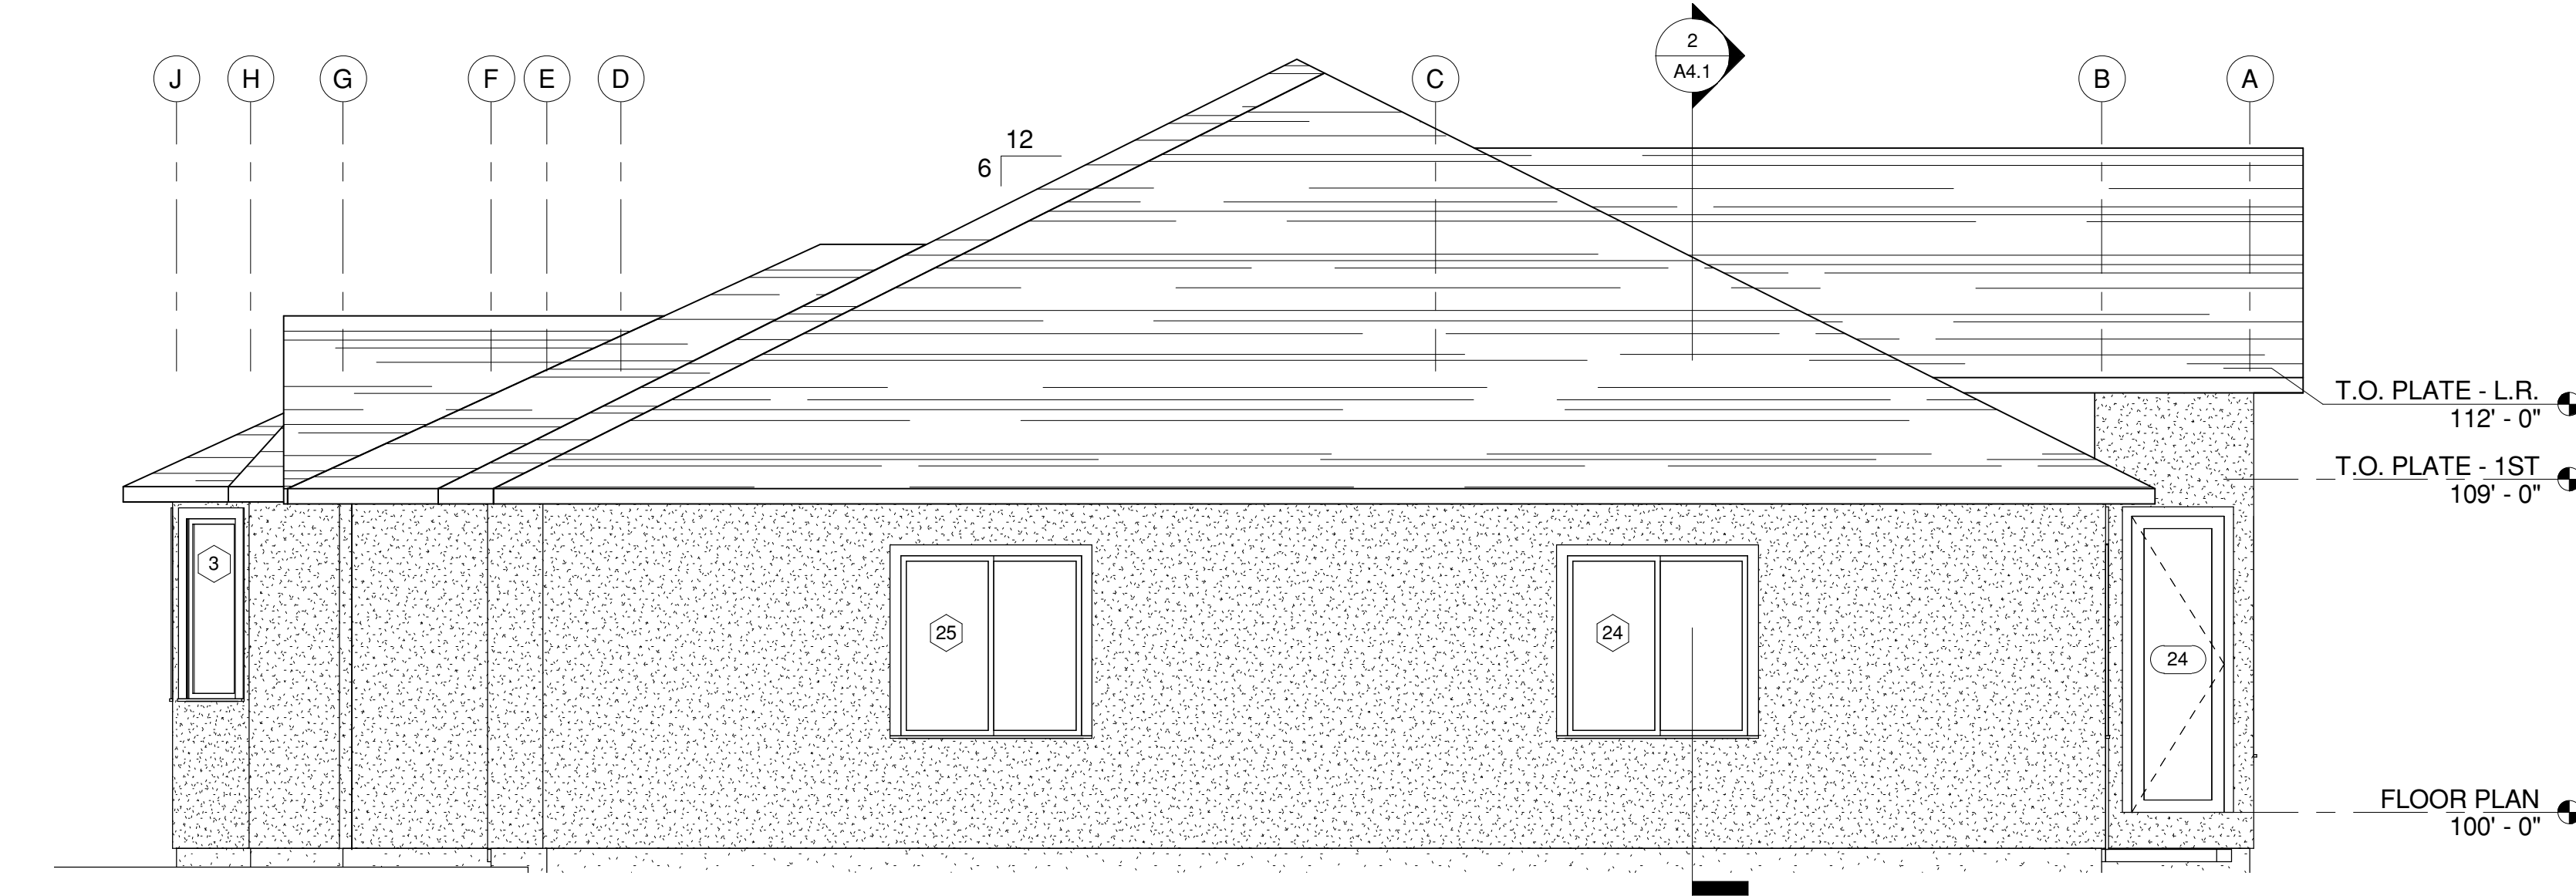
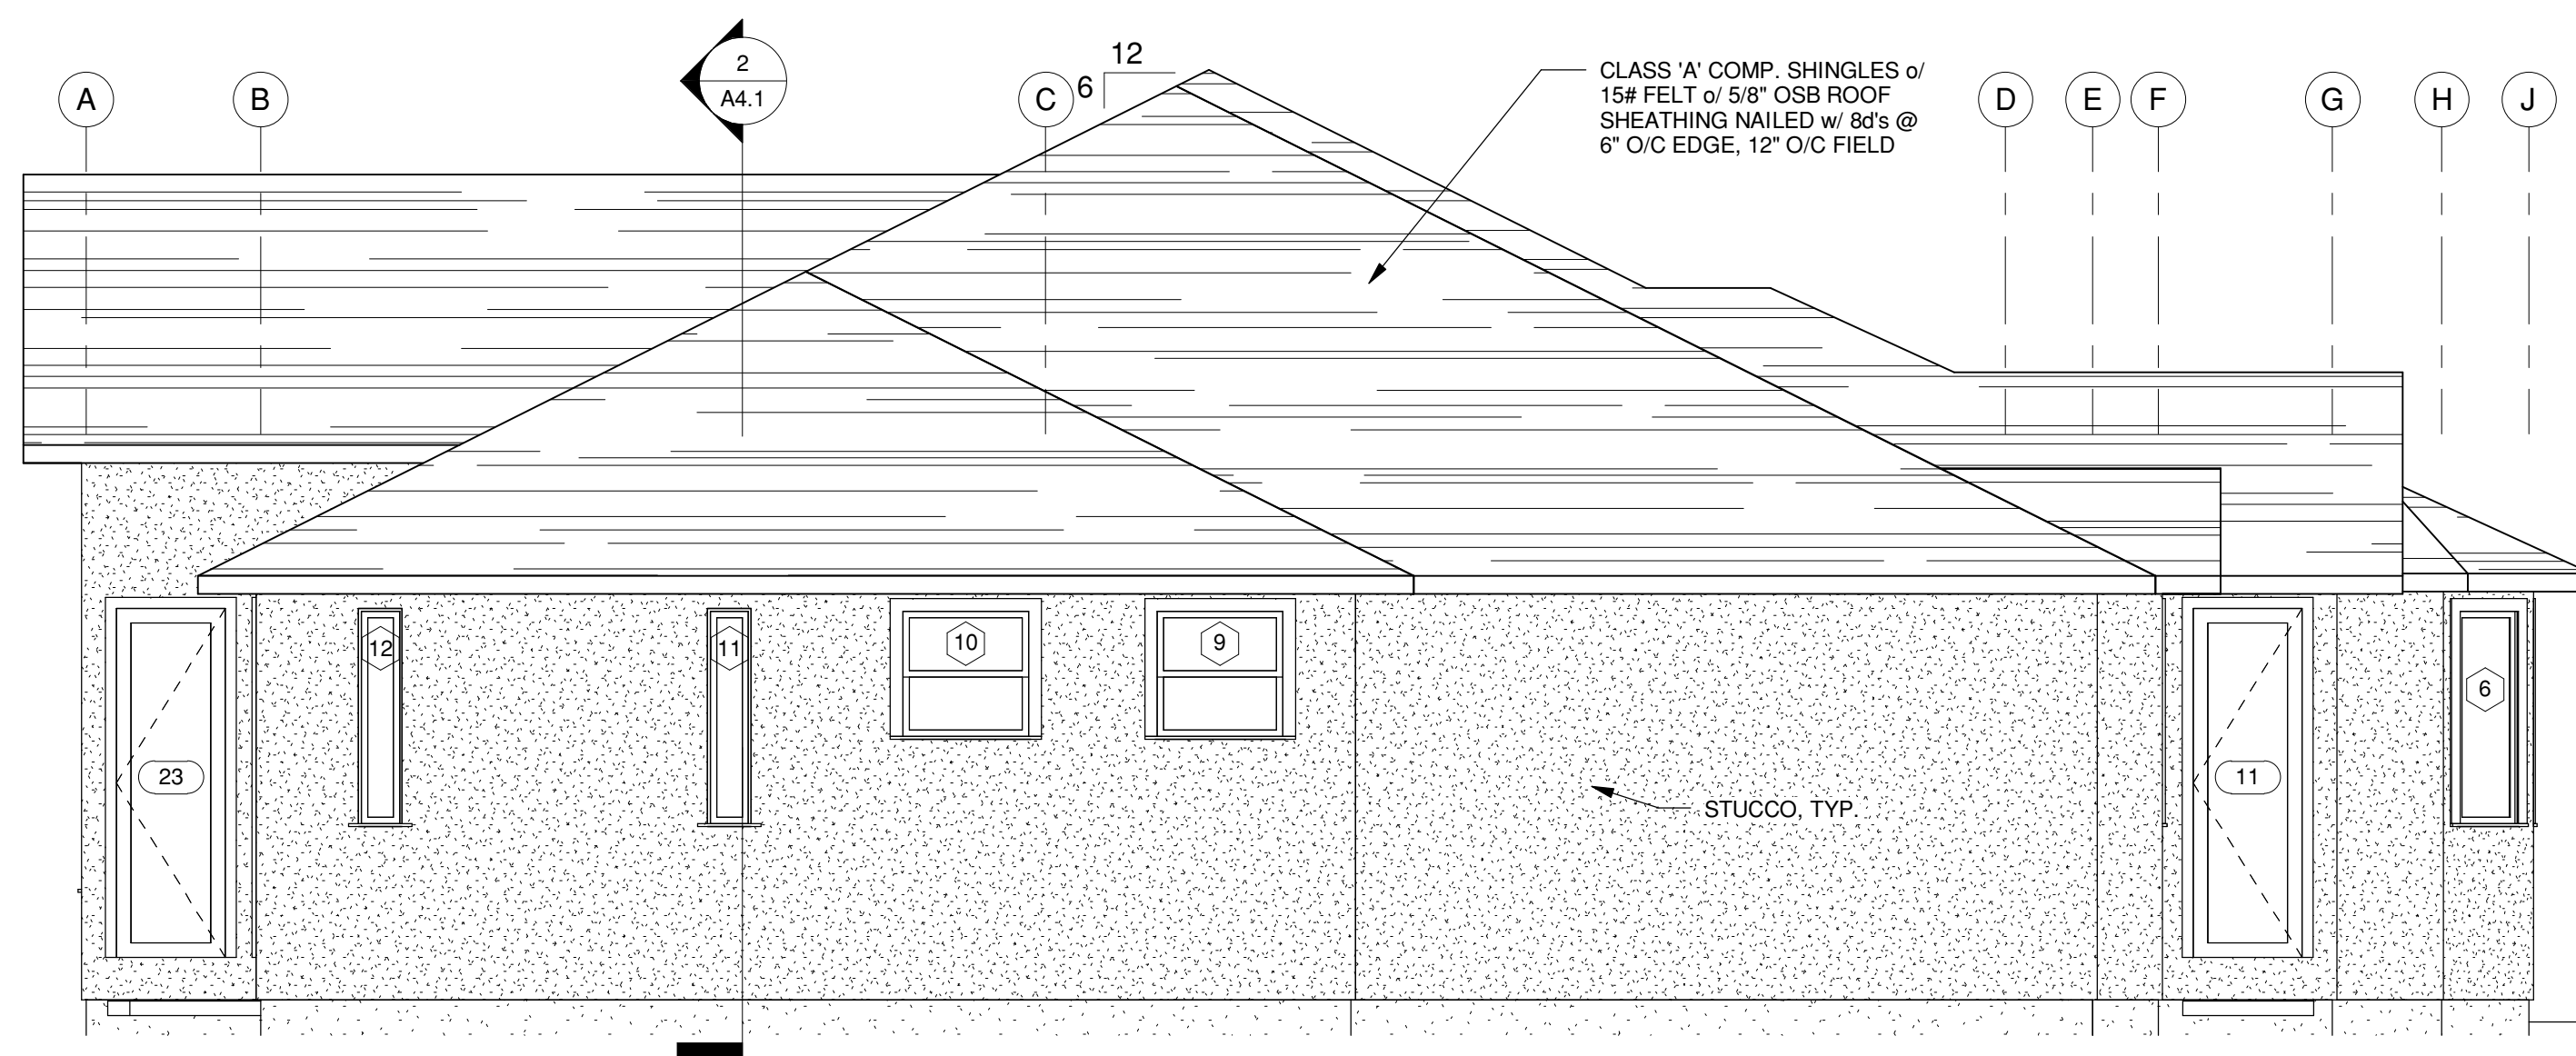


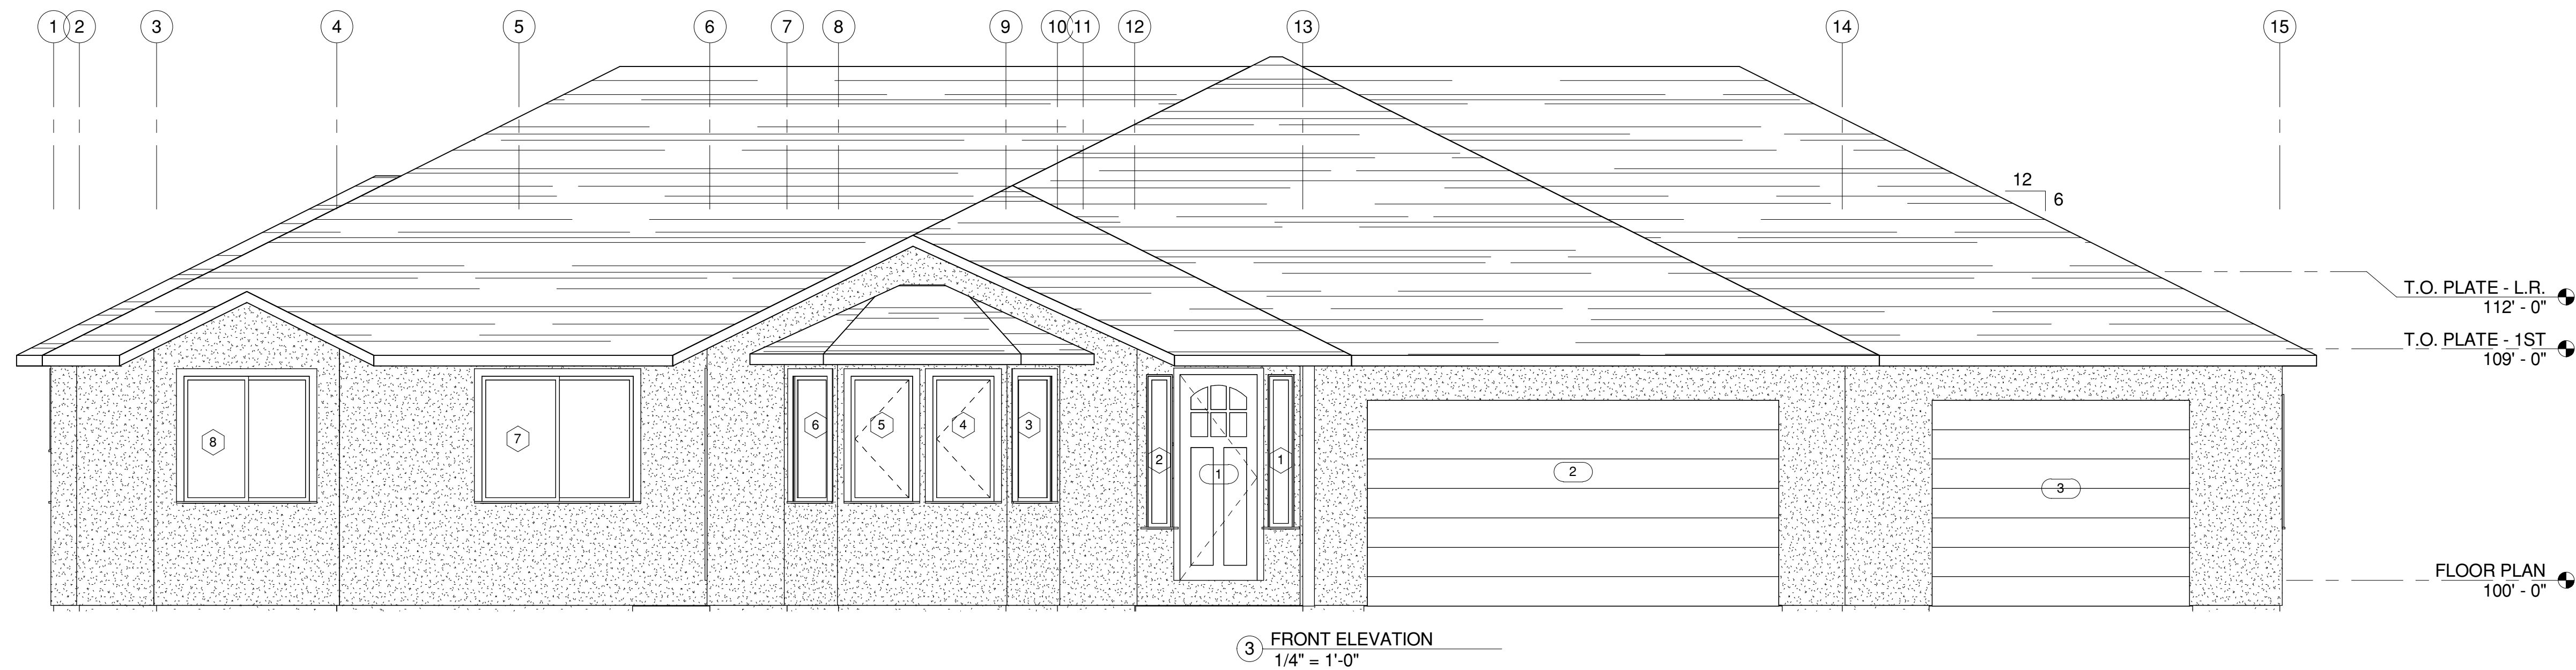

AMSCO WINDOWS						
NATIONAL PENETRATION RATING COUNCIL (NPRC)						
WINDOW	TESTING RESULTS		U-VALUE		R-VALUE	
			AA-VALUE	BB-VALUE	AA-VALUE	BB-VALUE
SLIDER	SV	CLEAR GLASS	.50	.50	2.00	2.00
	*SV	LOW-E GLASS	.36	.35	2.78	2.86
SINGLE HUNG	SH	CLEAR GLASS	.50	.50	2.00	2.00
	*SH	LOW-E GLASS	.36	.35	2.78	2.86
FIXED	PW	CLEAR GLASS	.50	.50	2.00	2.00
	*PW	LOW-E GLASS	.33	.32	3.03	3.13
IN SOME SITUATIONS, TEMPERED LOW-E GLASS MAY NEED TO BE PPG SUNGATE 500. THIS WILL EFFECT THE U-VALUES AND R-VALUES AS FOLLOWS:						
SLIDER	SV	LOW-E GLASS	.40	.39	2.50	2.56
SINGLE HUNG	SH	LOW-E GLASS	.40	.39	2.50	2.56
FIXED	PW	LOW-E GLASS	.38	.38	2.63	2.63

5 AmSCO Windows
1/4" = 1'-0"

SILVER OAK HOMES -
GLENBROOK 3-CAR
SILVER OAK DEVELOPMENT
STANDARD PLAN
CARSON, CA, INV

DATE: 8-5-04
DRAWN BY: JMP
CHECKED: JMP
SHEET #: A2.1
FILE #: 04-460