


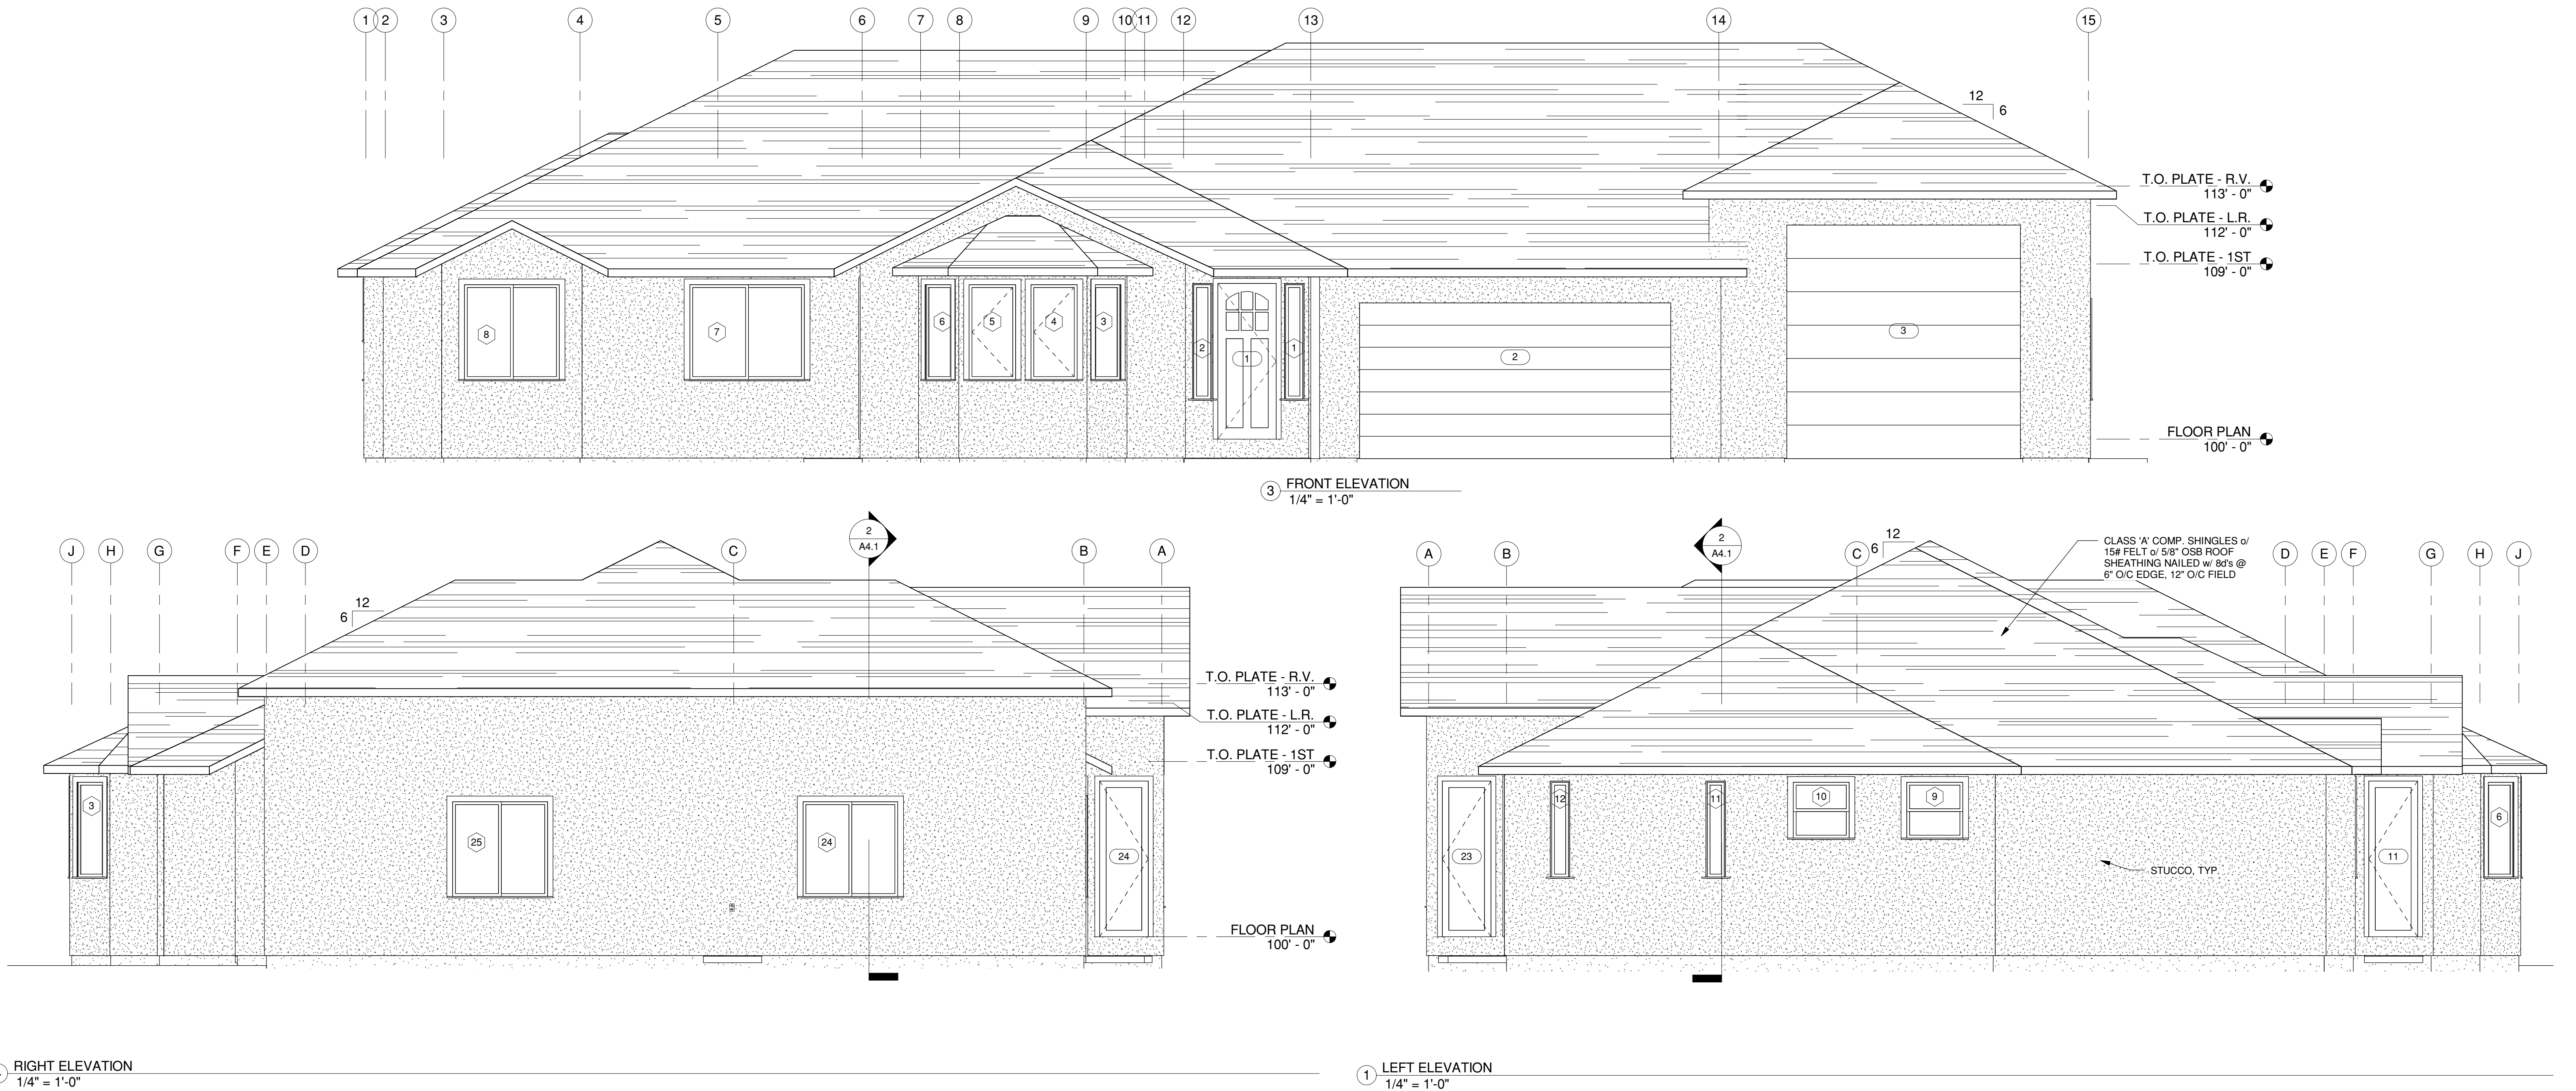

| AMSCO WINDOWS   |                 |             |          |          |          |          |
|---|-----------------|-------------|----------|----------|----------|----------|
| NATIONAL PENETRATION RATING COUNCIL (NPRC)                                                                                      |                 |             |          |          |          |          |
| WINDOW   | TESTING RESULTS |             | U-VALUE  |          | R-VALUE  |          |
|   |                 |             | AA-VALUE | BB-VALUE | AA-VALUE | BB-VALUE |
| SLIDER   | SV              | CLEAR GLASS | .50      | .50      | 2.00     | 2.00     |
|   | *SV             | LOW-E GLASS | .36      | .35      | 2.78     | 2.86     |
| SINGLE HUNG   | SH              | CLEAR GLASS | .50      | .50      | 2.00     | 2.00     |
|   | *SH             | LOW-E GLASS | .36      | .35      | 2.78     | 2.86     |
| FIXED   | PW              | CLEAR GLASS | .50      | .50      | 2.00     | 2.00     |
|   | *PW             | LOW-E GLASS | .33      | .32      | 3.03     | 3.13     |
| IN SOME SITUATIONS, TEMPERED LOW-E GLASS MAY NEED TO BE PPG SUNGATE 500. THIS WILL EFFECT THE U-VALUES AND R-VALUES AS FOLLOWS: |                 |             |          |          |          |          |
| SLIDER   | SV              | LOW-E GLASS | .40      | .39      | 2.50     | 2.56     |
| SINGLE HUNG   | SH              | LOW-E GLASS | .40      | .39      | 2.50     | 2.56     |
| FIXED   | PW              | LOW-E GLASS | .38      | .38      | 2.63     | 2.63     |

5 Amco Windows  
1/4" = 1'-0"

SILVER OAK HOMES -  
GLENBROOK RV  
SILVER OAK DEVELOPMENT  
STANDARD PLAN  
CARSON CITY, NV

DATE: 10-13-04  
DRAWN BY: JMP  
CHECKED: JMP  
SHEET #: A2.1  
FILE #: 04-460